


# 勘测定界图

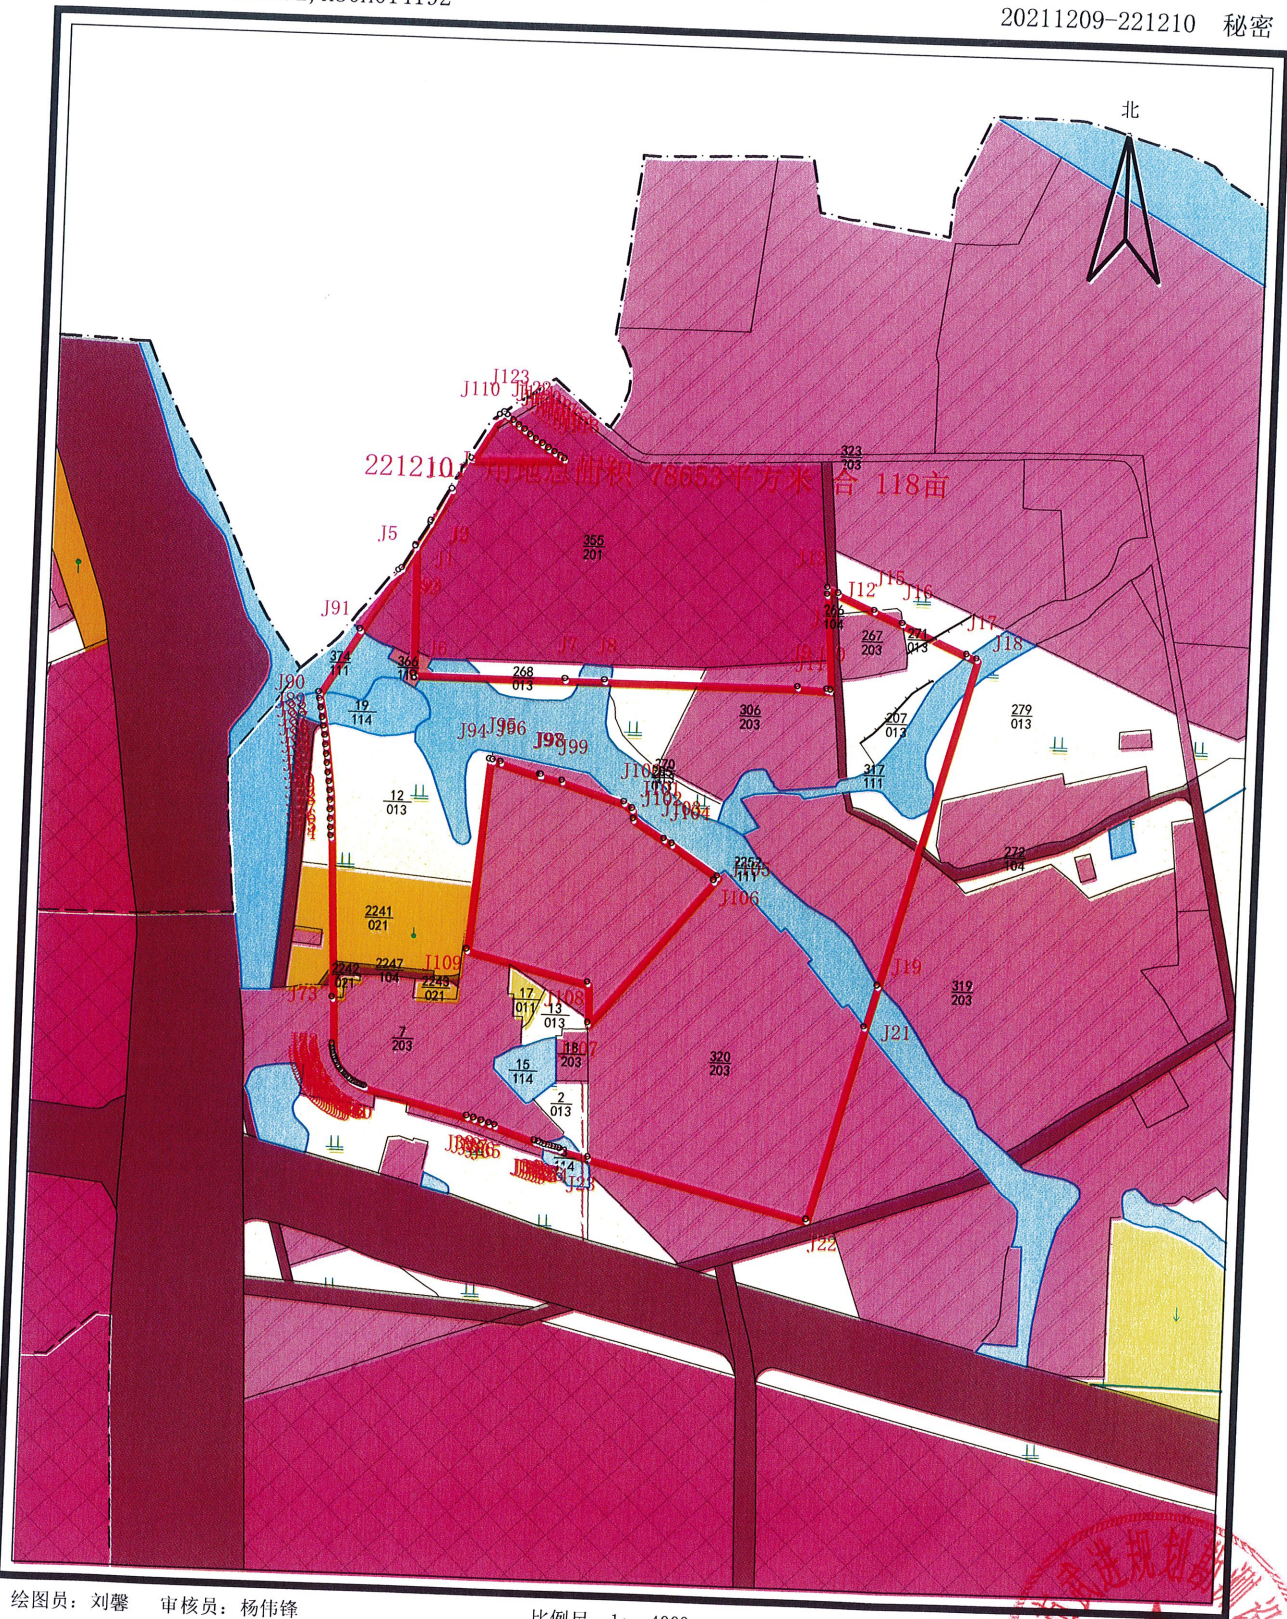

常州市武进规划勘测设计院

绘图员: 刘馨

审核员: 杨伟锋

比例尺 1: 4000

2022年03月02日

J1-J2:15.359	J7-J8:22.132	J13-J14:6.878	J19-J20:0.004	J25-J26:1.750	J31-J32:1.750	J37-J38:4.501	J43-J44:1.000	J49-J50
J2-J3:1.286	J8-J9:109.303	J14-J15:22.776	J20-J21:24.751	J26-J27:1.750	J32-J33:1.750	J38-J39:4.125	J44-J45:1.001	J50-J51
J3-J4:21.098	J9-J10:16.135	J15-J16:17.577	J21-J22:113.552	J27-J28:1.750	J33-J34:0.875	J39-J40:60.843	J45-J46:0.000	J51-J52
J4-J5:38.120	J10-J11:2.306	J16-J17:40.213	J22-J23:127.655	J28-J29:1.750	J34-J35:23.839	J40-J41:1.000	J46-J47:0.000	J52-J53
J5-J6:72.070	J11-J12:53.942	J17-J18:6.386	J23-J24:16.569	J29-J30:1.751	J35-J36:3.860	J41-J42:1.000	J47-J48:1.000	J53-J54
J6-J7:86.561	J12-J13:3.748	J18-J19:192.329	J24-J25:0.399	J30-J31:1.749	J36-J37:4.500	J42-J43:1.000	J48-J49:2.000	J54-J55

